

ENT. →

← R A M P →


CELLAR
128'9" X 59'0"
7751.00 SQ.FEET

LIFT
6'-0" X 7'-6"

LIFT
6'-0" X 7'-6"

← R A M P →

← ENT.

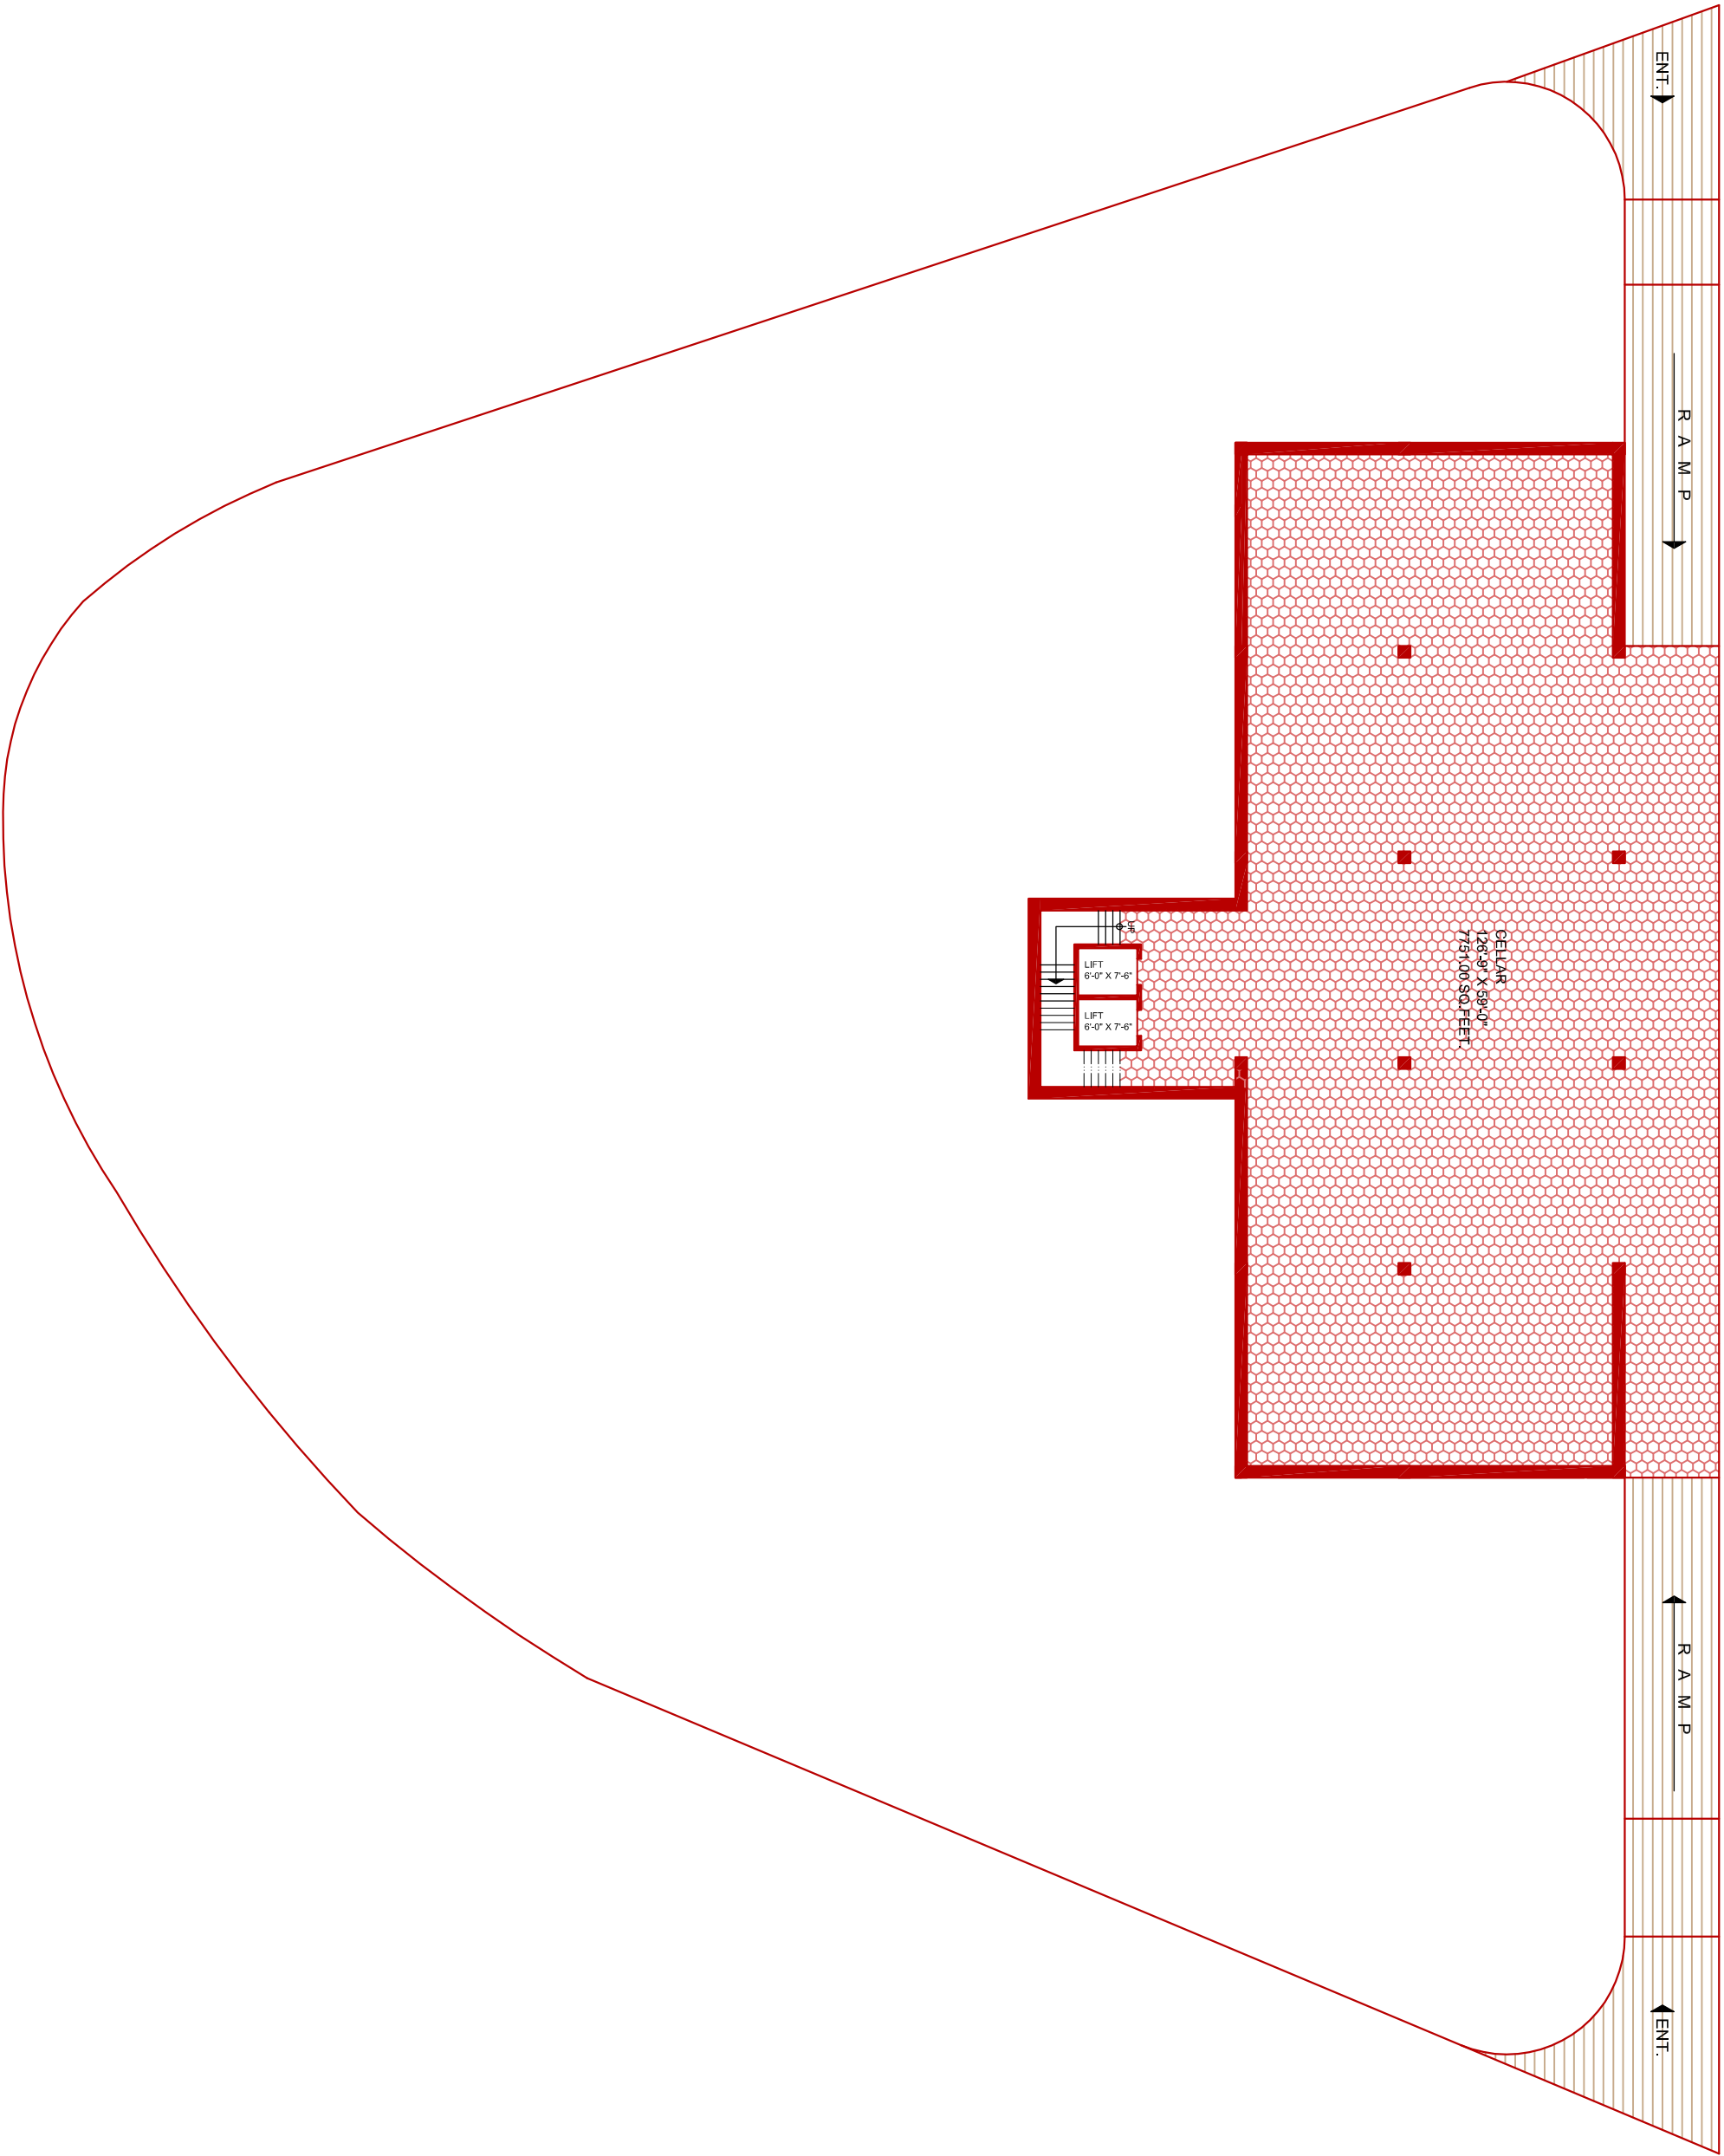

CELLAR PLAN BUILT - UP AREA 8200.00 SQ.FEET.

COMMERCIAL DEVELOPMENT ON PETLAD ROAD AT - NADIAD.